

1 kW profiel

2 kW profiel


2 kW PC

# Lawei grote zaal v.a. zaal


Zaallicht: 189, 190, 191, 192

176	173	176	173	168	165	168	165	172	169	172	169	<b>B</b>
175	174	175	174	167	166	167	166	171	170	171	170	<b>O</b>

zijbrug 106 t/m 120

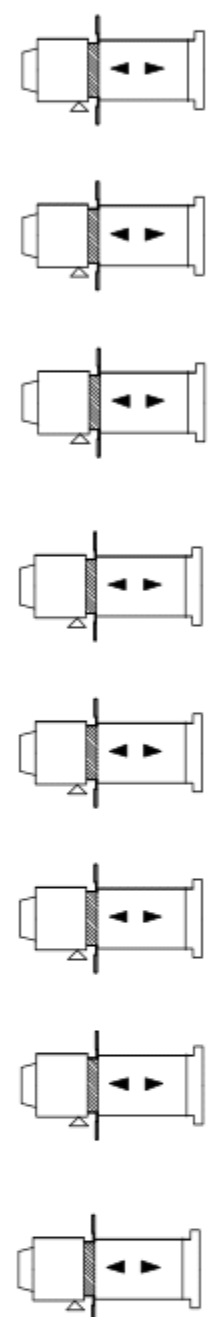


- 81
- O** 82
- 85
- manteau L 86
- 87
- 88
- 89
- B** 90

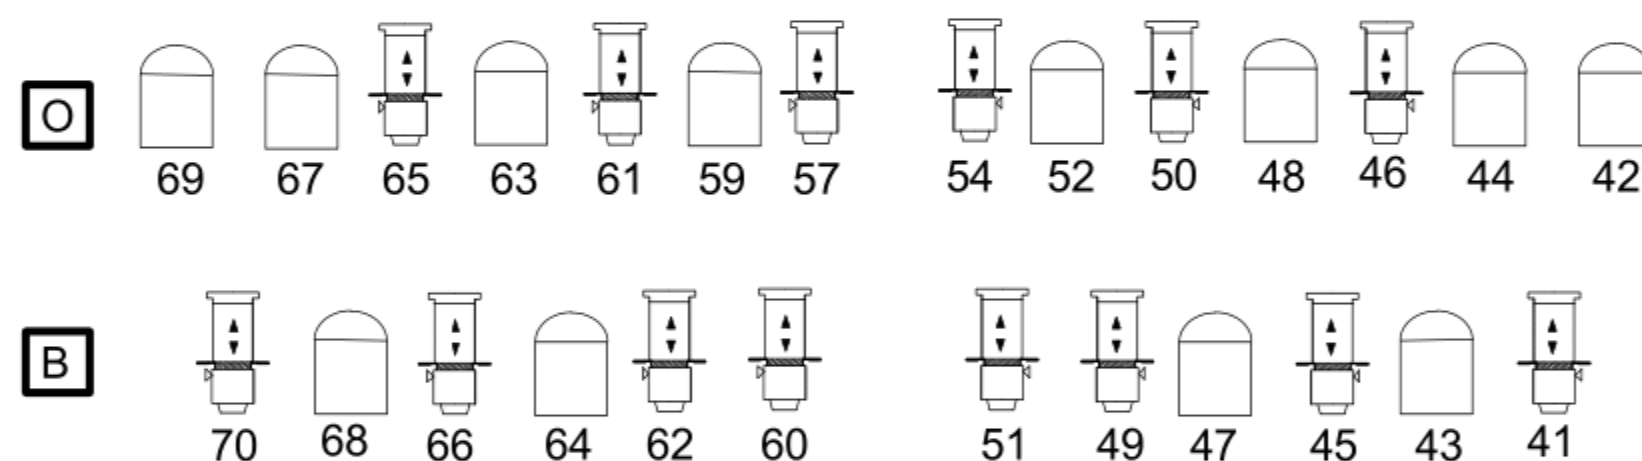

- 71
- 72
- 73
- 74 **O**
- 75
- manteau R 76
- 77
- 78
- 79
- 80 **B**

zijbrug 91 t/m 105

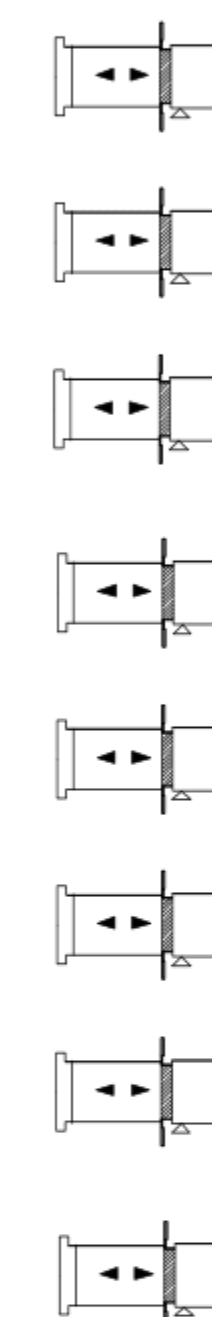

KLEUREN

101  
102  
103  
104  
105  
106  
107  
109  
110  
111  
113  
115  
116  
117  
118  
119  
120  
121  
122  
124  
126  
127  
132  
134  
135  
136  
137  
138  
139  
141  
142  
143  
144  
147  
148  
151  
152  
153  
154  
156  
157  
158  
161  
162  
164  
170  
179  
180  
181  
195  
197  
200  
201  
202  
203  
204  
205

R119  
R228

